


206 1114 1121 199
 BORDES ZUVRUG MANTAU-MATEN ZUVRUG BORDES
 278 1008 295

ROELENSTE 209B
 6 DRADEN H = H 320 cm
 TREKHOOGTE 1900 cm
 MAX GEW. 500 KG. PUNTLAST 250 KG.

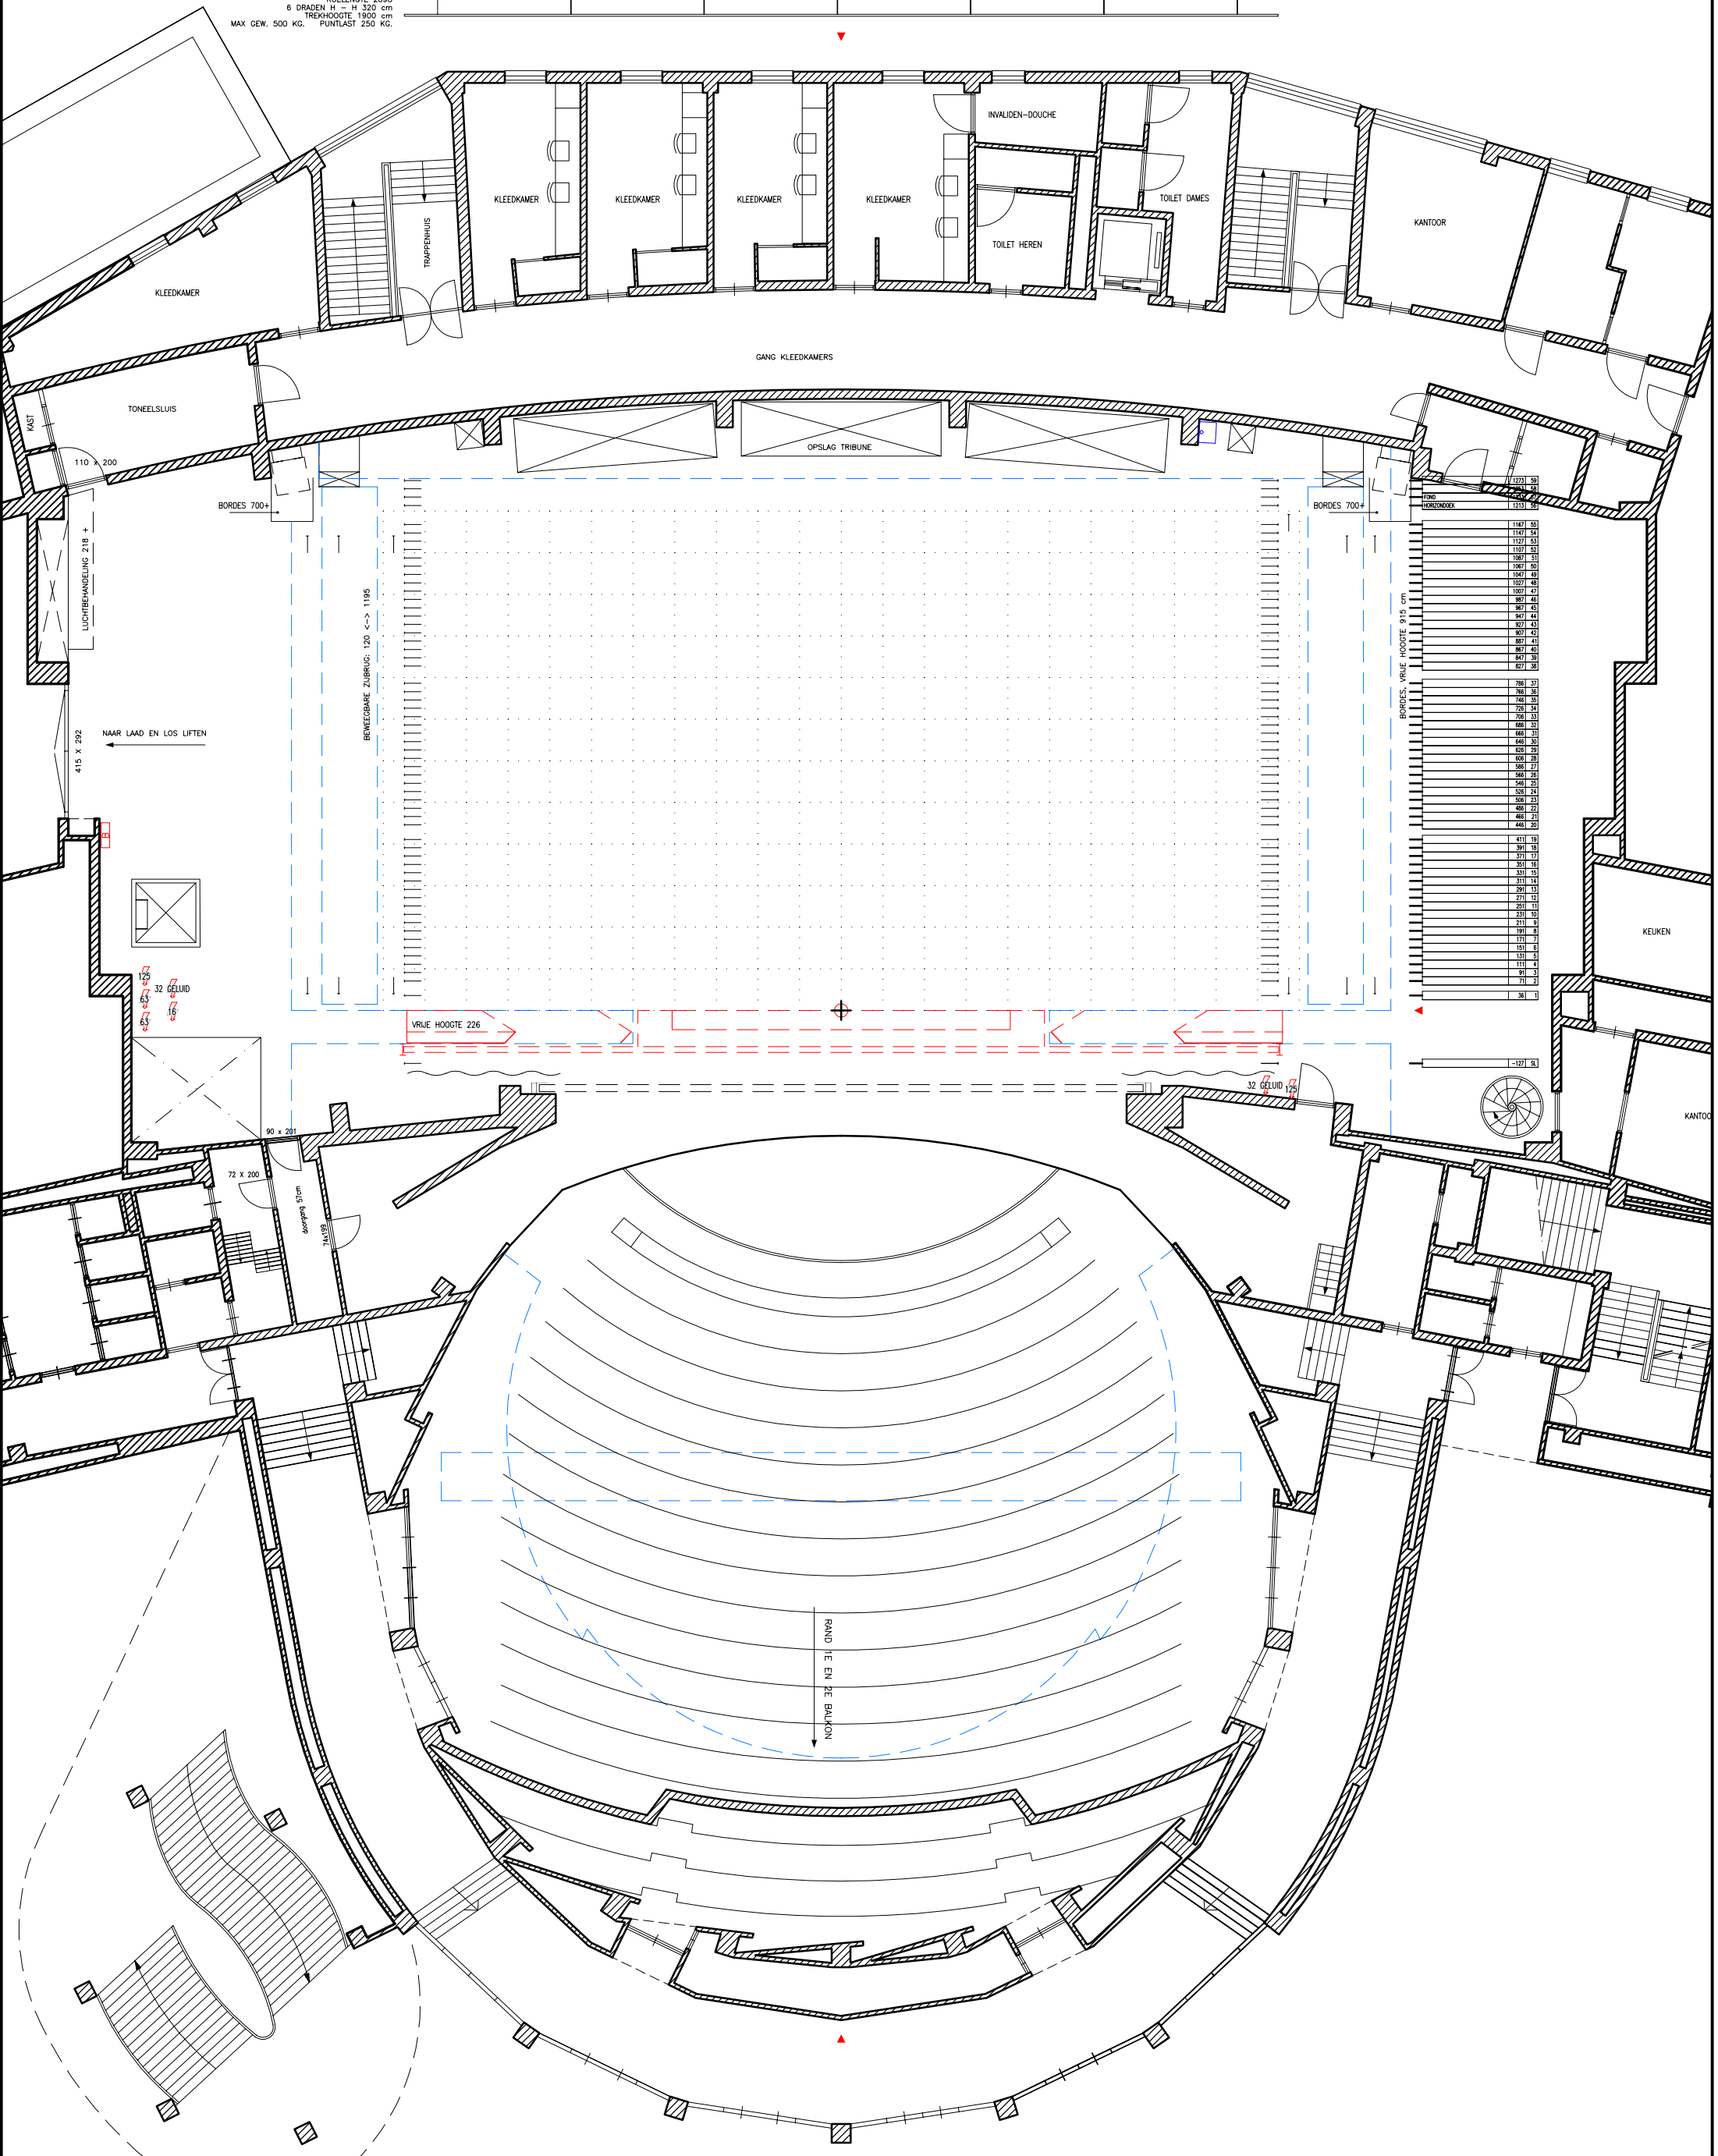

FOND	HORDEHOOGTE

Project: **SCHOUWBURG TILBURG**
 Onderwerp: **PLATTEGROND GROTE ZAAL**

School: nvt	Datum: 13 juli 2005
Formaat: A1	Rev. dat.
Eenheid: CM	Get.: Bert Middelweerd
Tekeningnr. / Bestandsnaam: TIL16aPL	Fase: C

KORTE LEIJDENWASSTRAAT 12
 1017 RC AMSTERDAM
 T 020-626411 F 020-626417

STICHTINGTEKENING

